


STVBIS050523
2nd Floor 2WCC

IPS LEGEND


- D** SECURE DOOR W/ EXCITER
- PC** CONTROL STATION PC
- WM** WALL MTD. MONITOR STATION
- OS** WALL MTD. IPS OVERRIDE SWITCH

SC-3

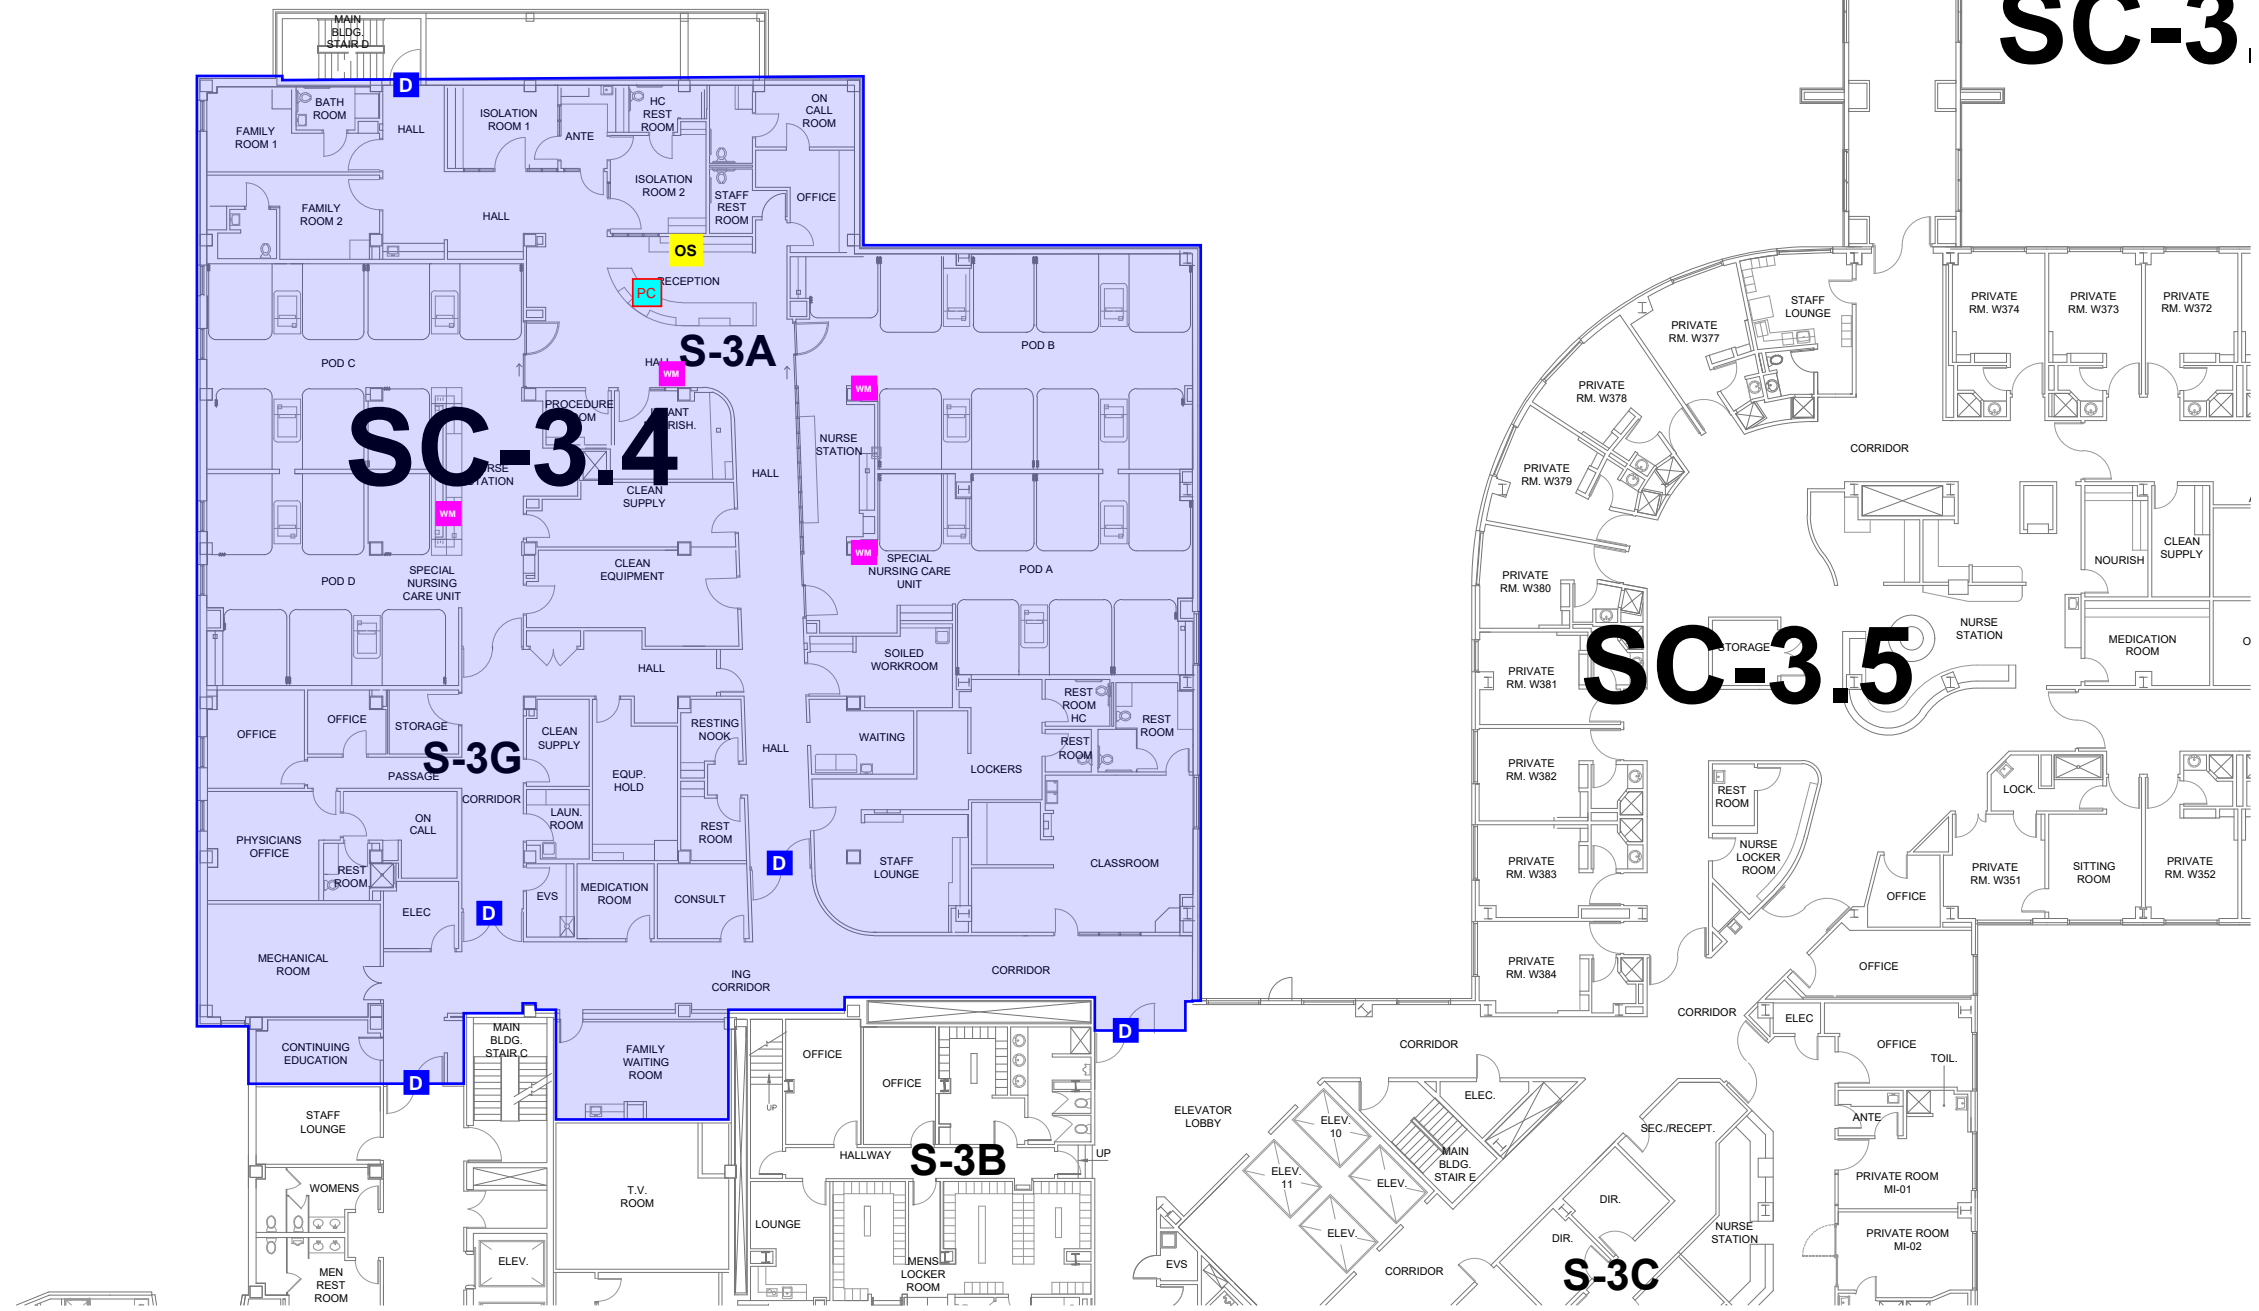

IPS LEGEND


- D SECURE DOOR W/ EXCITER
- PC CONTROL STATION PC
- WM WALL MTD. MONITOR STATION
- OS WALL MTD. IPS OVERRIDE SWITCH

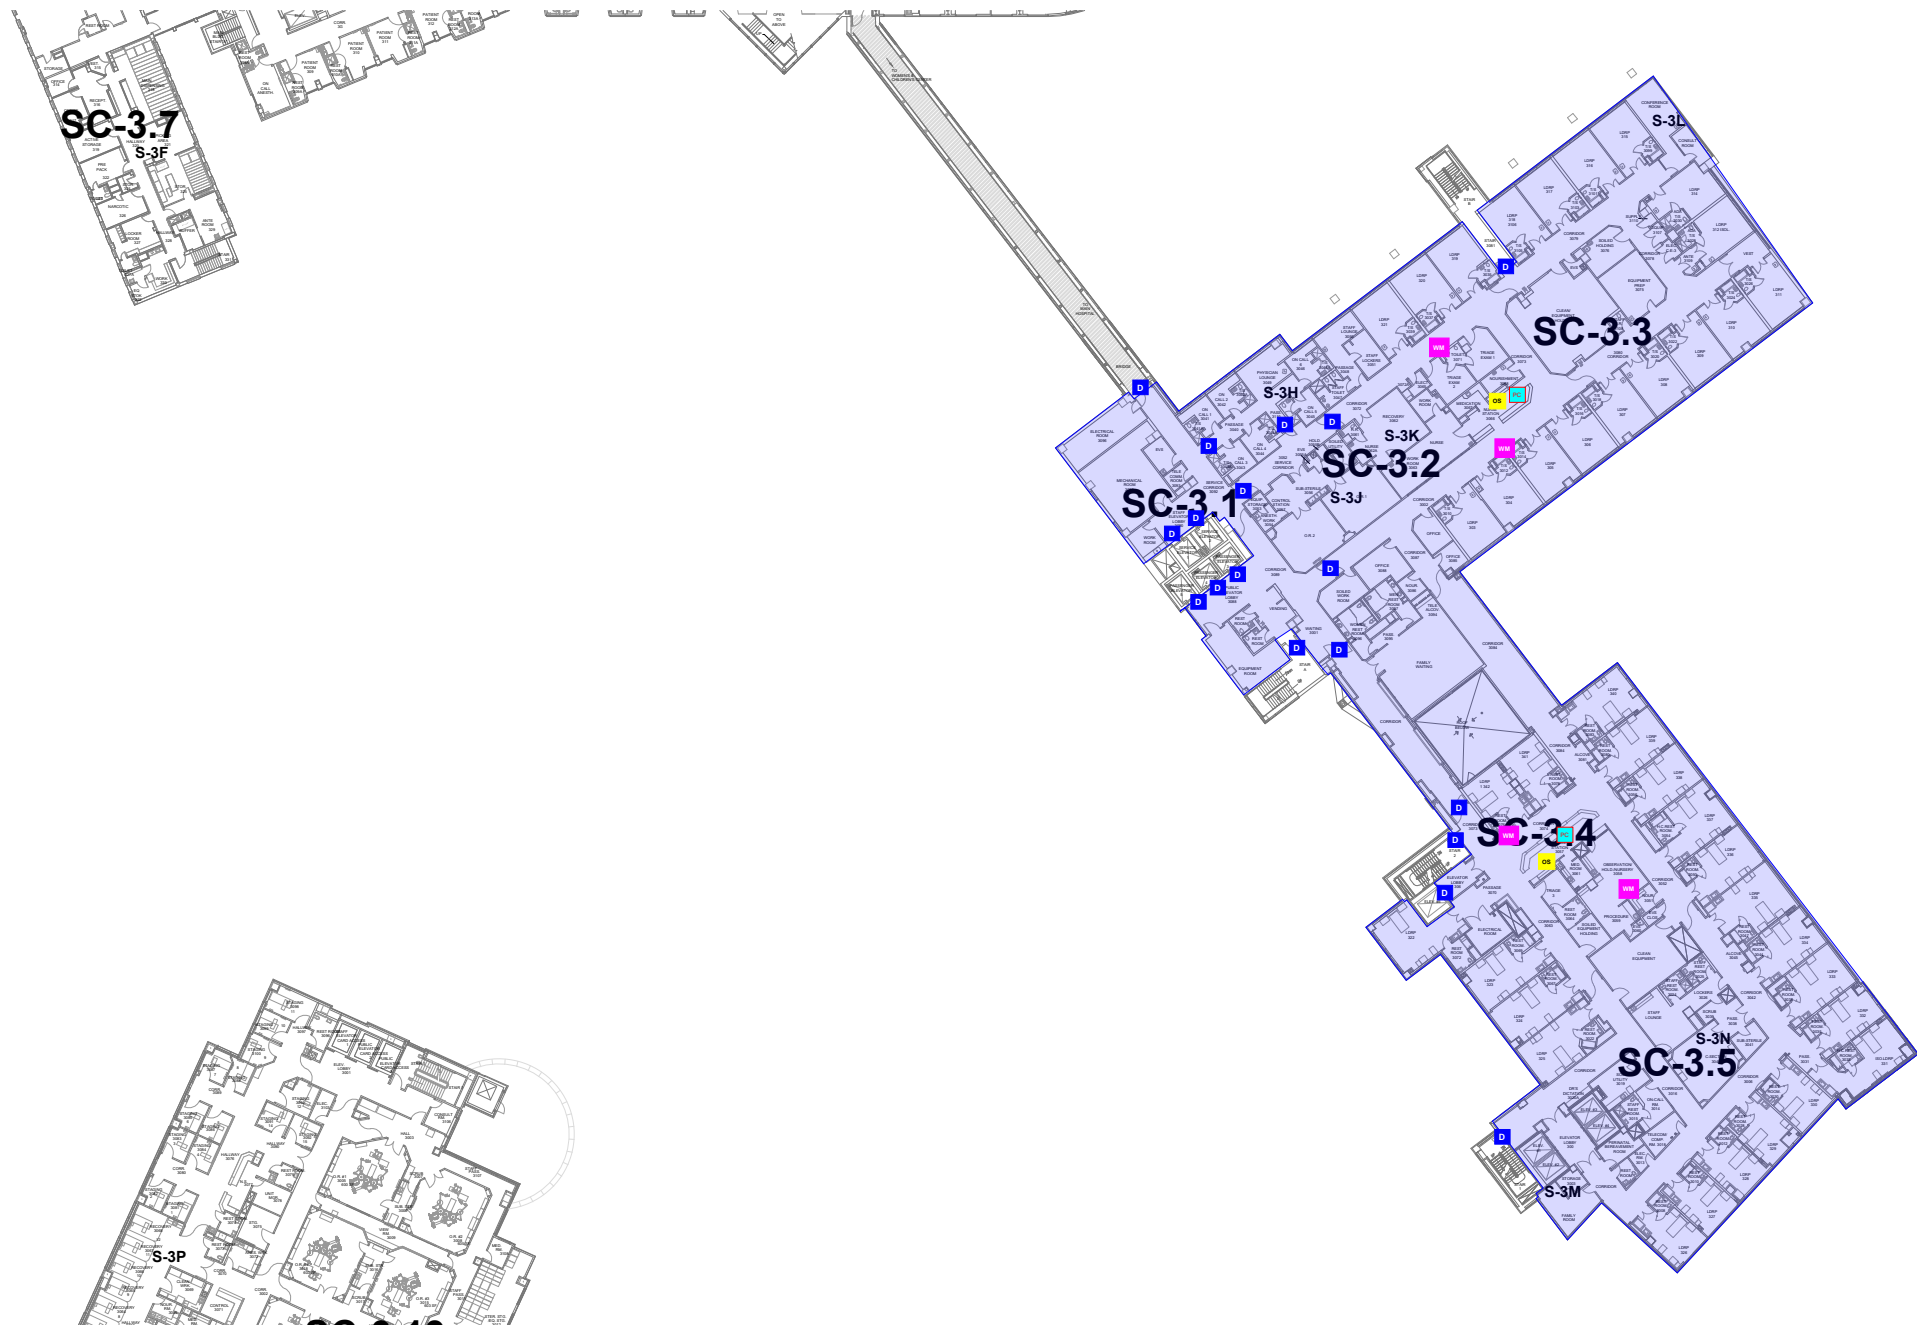

IPS LEGEND

- D** SECURE DOOR W/ EXCITER
- PC** CONTROL STATION PC
- WM** WALL MTD. MONITOR STATION
- OS** WALL MTD. IPS OVERRIDE SWITCH

FOURTH FLOOR

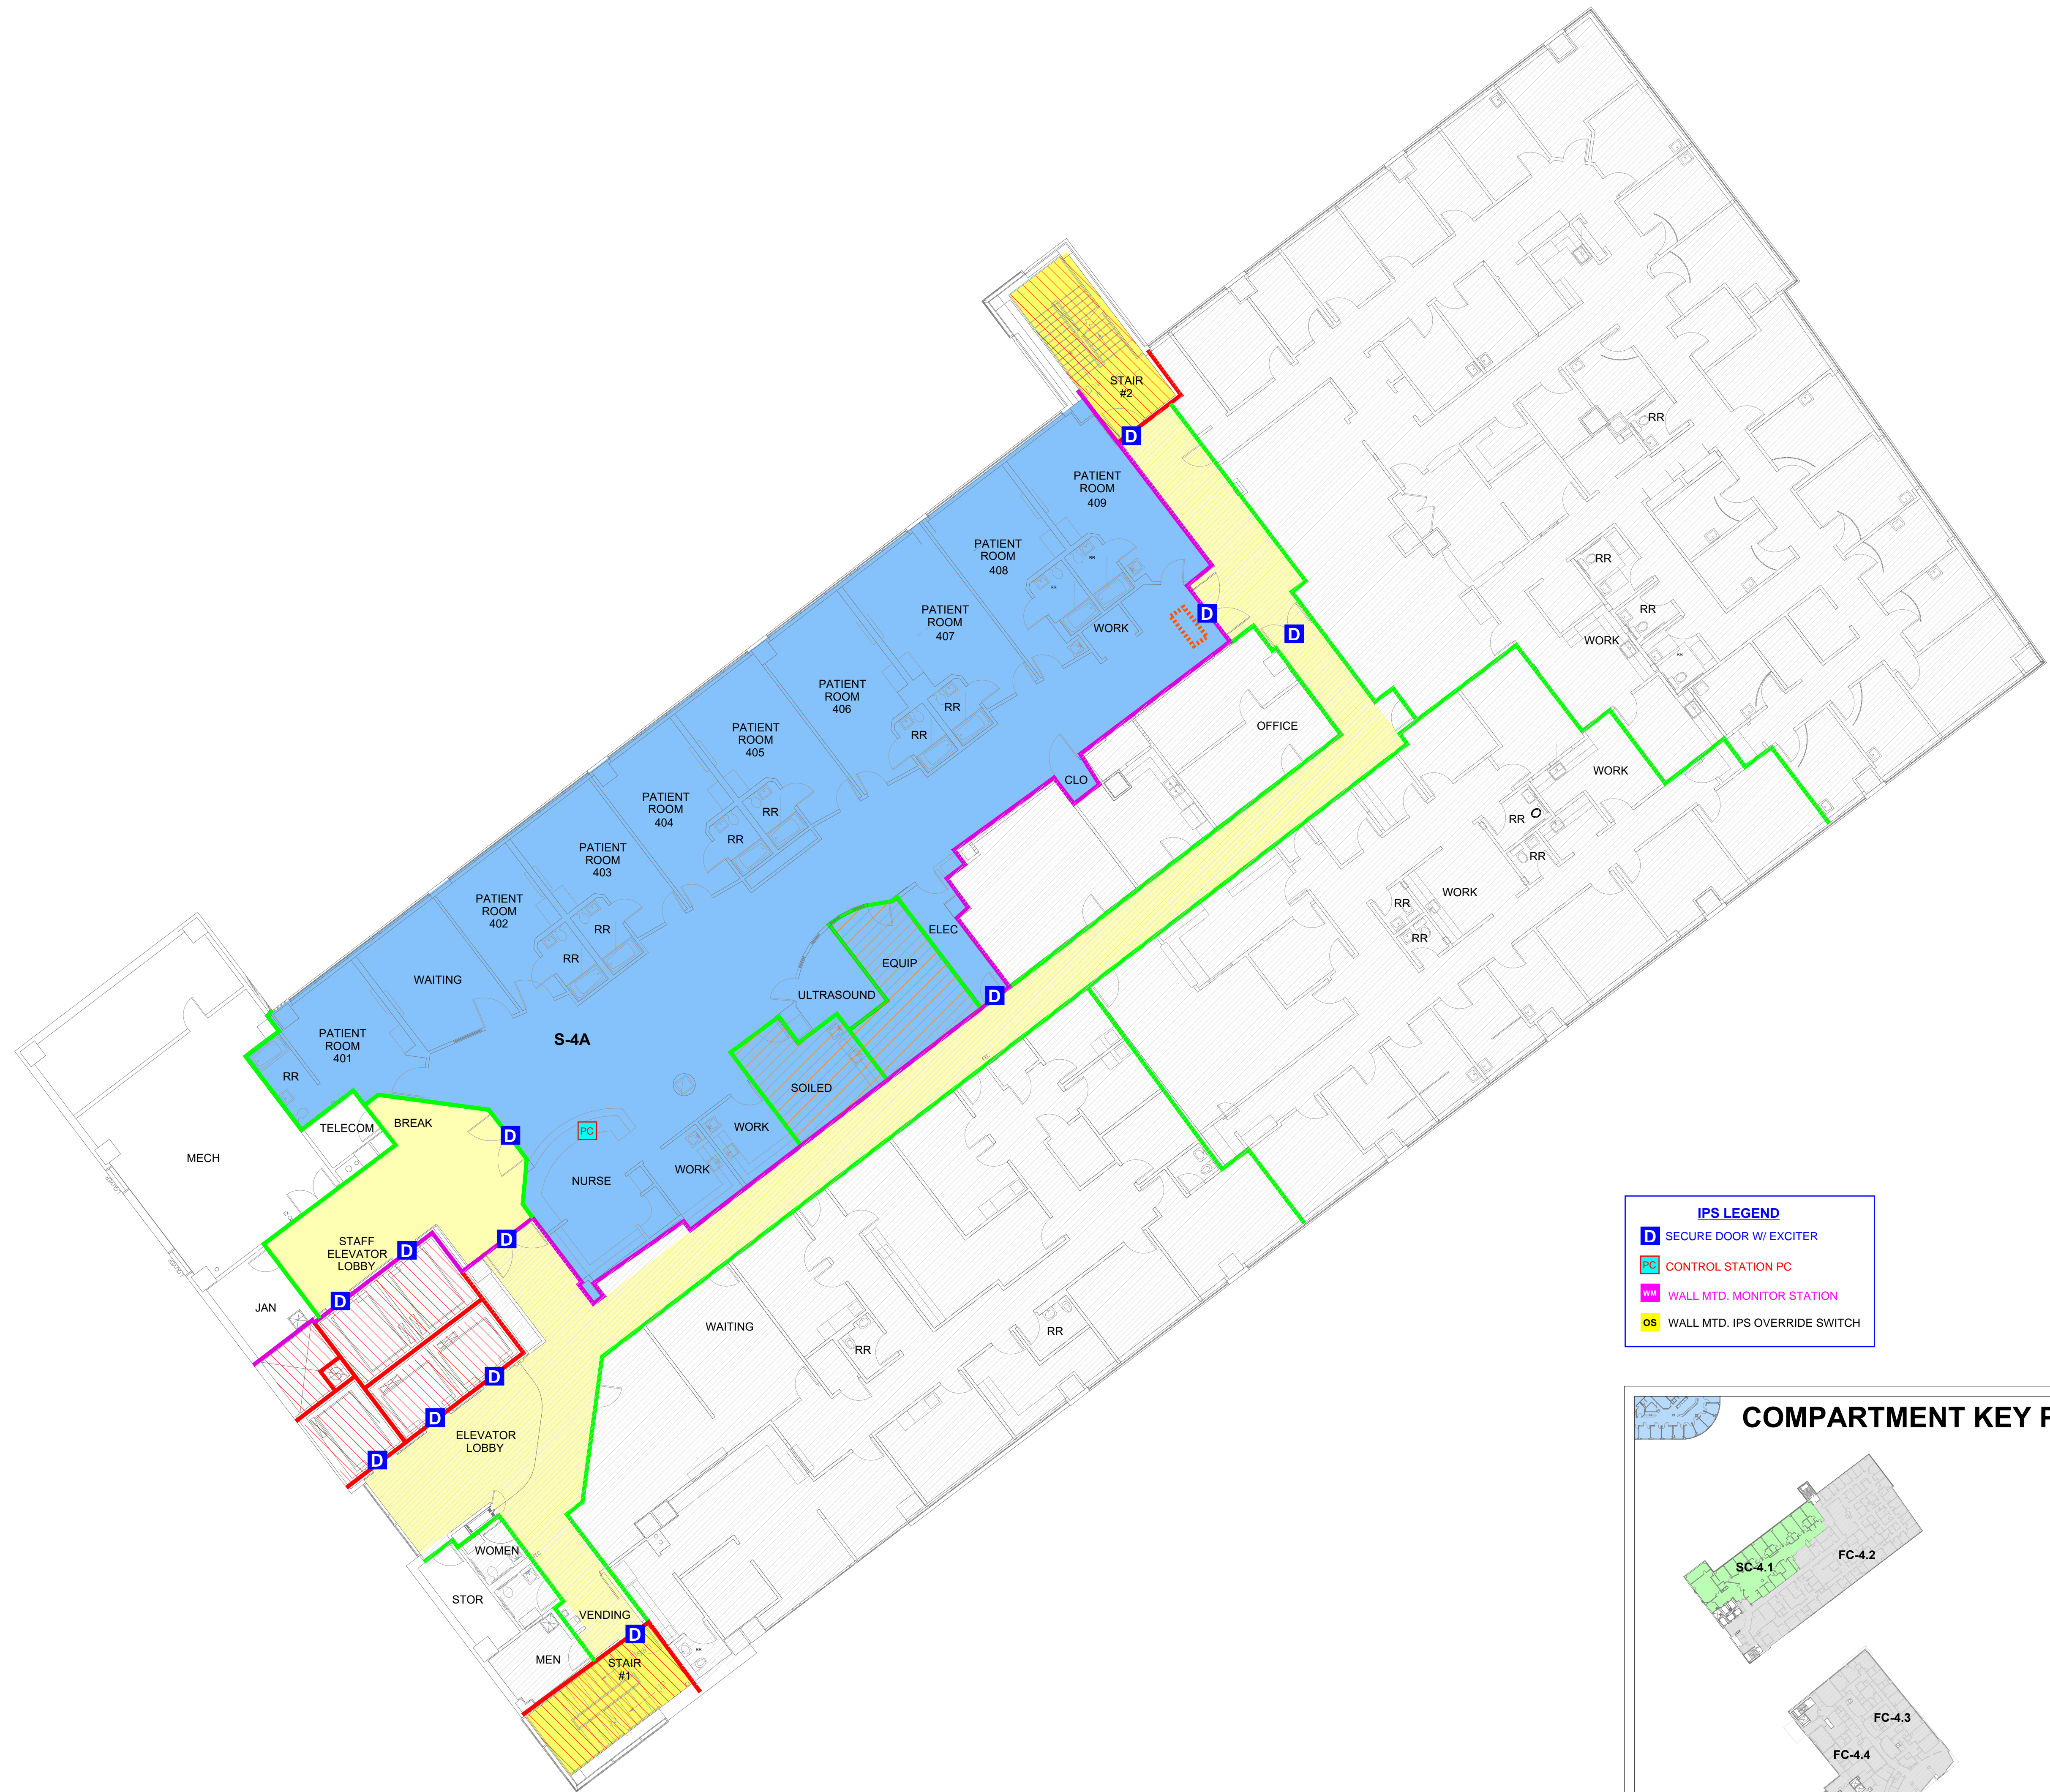

IPS LEGEND

- D SECURE DOOR W/ EXCITER
- PC CONTROL STATION PC
- WALL MTD. MONITOR STATION
- OS WALL MTD. IPS OVERRIDE SWITCH

