

18TH STREET SOUTH

# Block 176F

2ND FLOOR


82202 GSF

**IPS LEGEND**

- D SECURE DOOR W/ EXCITER
- PC CONTROL STATION PC
- WM WALL MTD. MONITOR STATION

17TH STREET SOUTH

BRIDGE TO CHILDREN'S HOSPIT

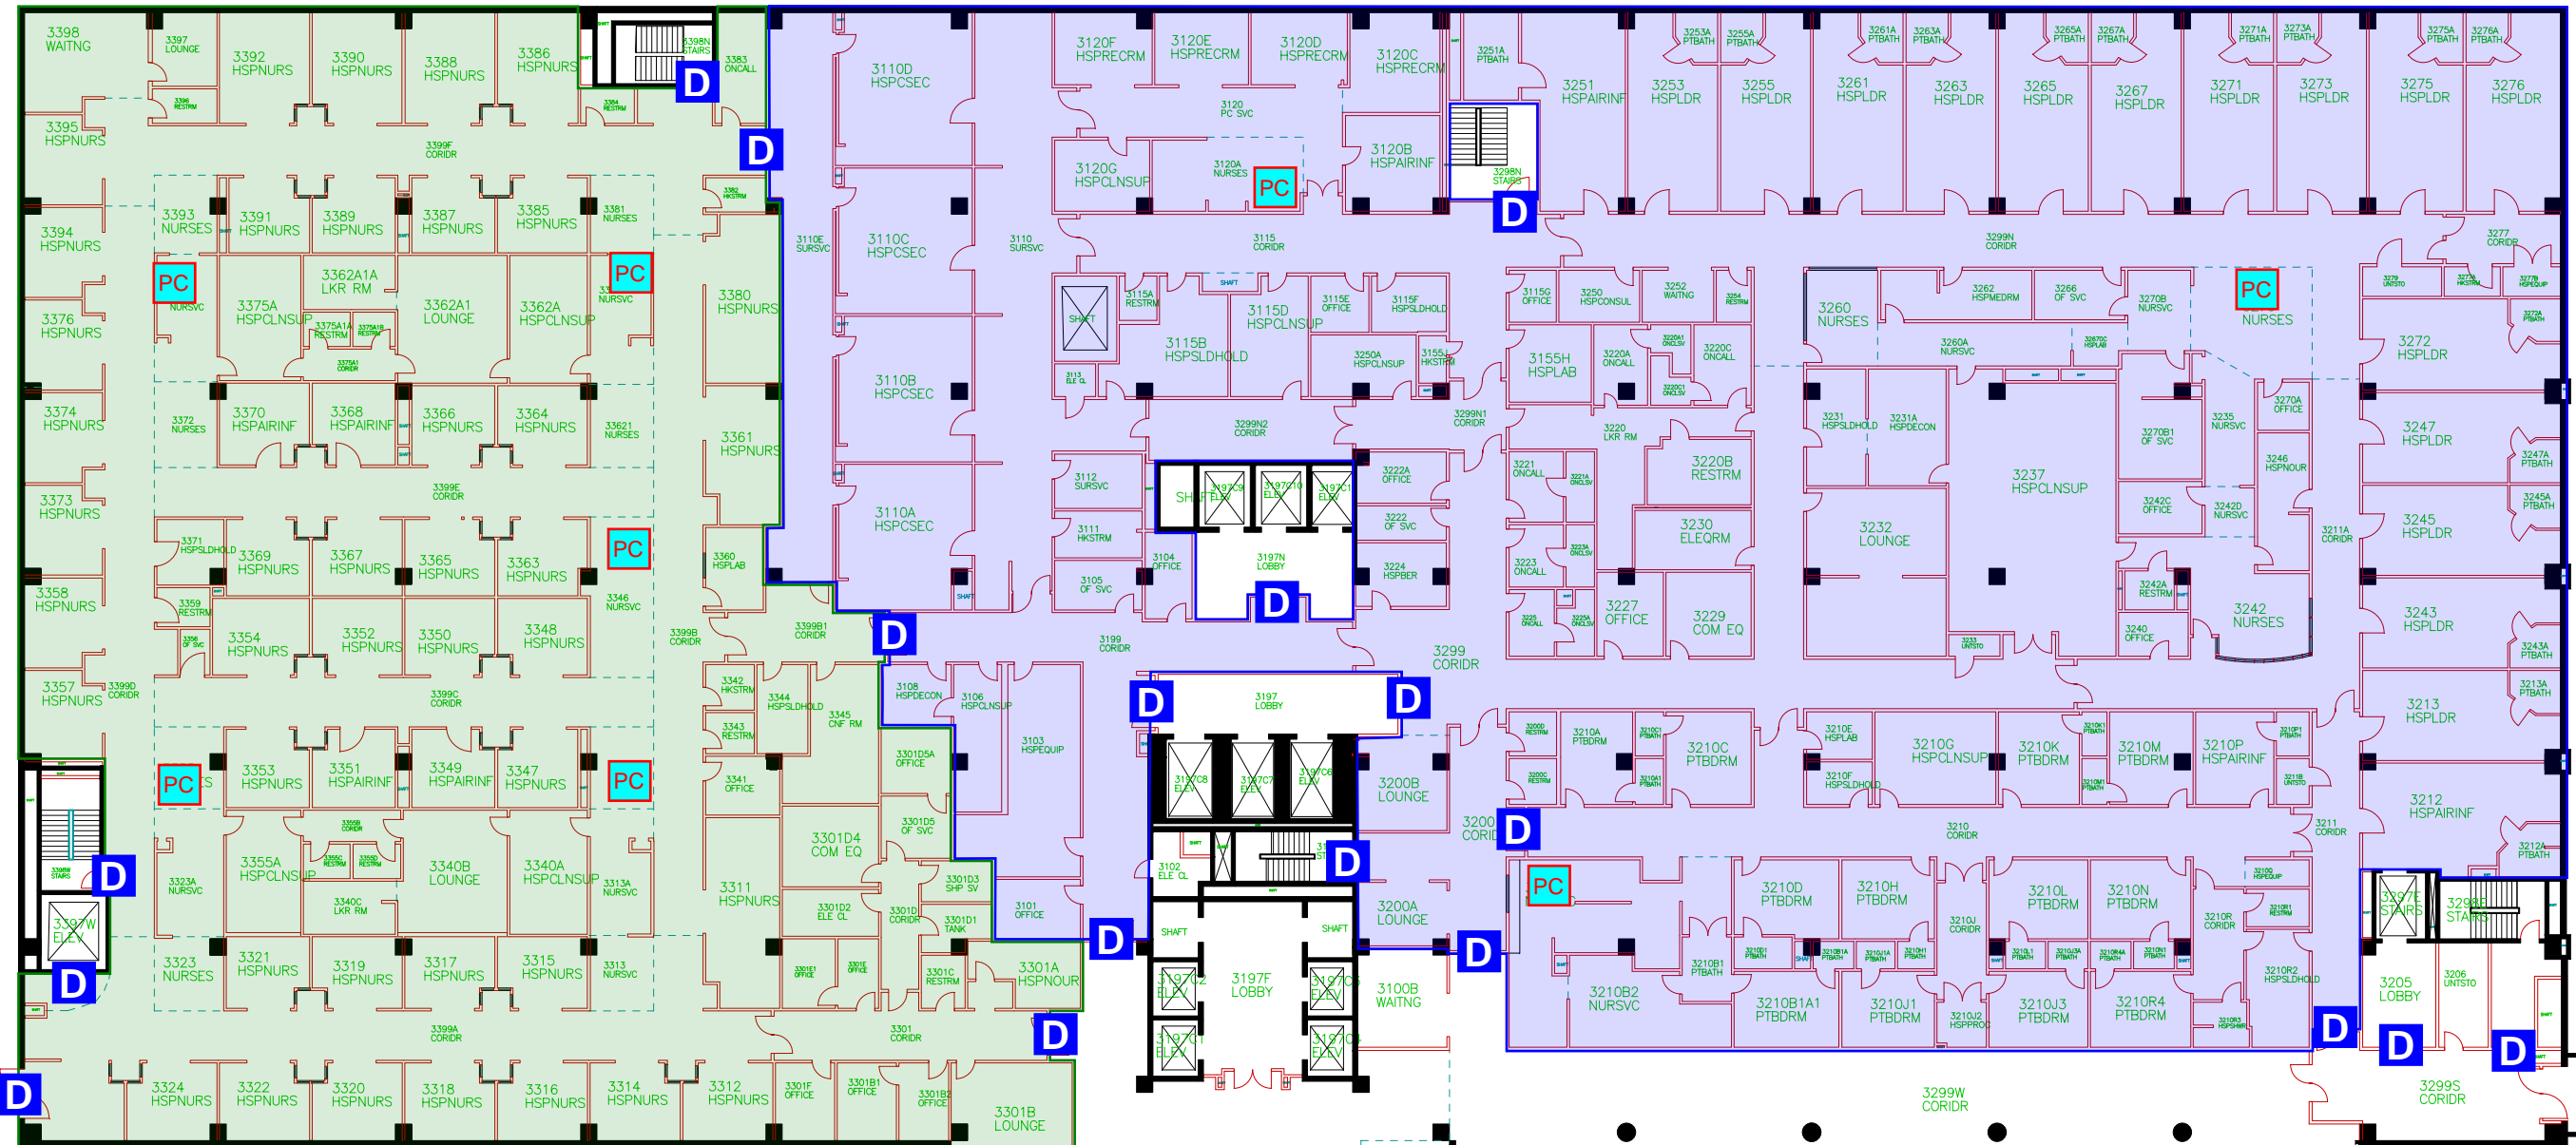

"QUAD B"

"QUAD A"

# Block 176F

3RD FLOOR


80,488.96 GSF

**IPS LEGEND**

- D SECURE DOOR W/ EXCITER
- PC CONTROL STATION PC
- WM WALL MTD. MONITOR STATION

17TH STREET SOUTH

18TH STREET SOUTH

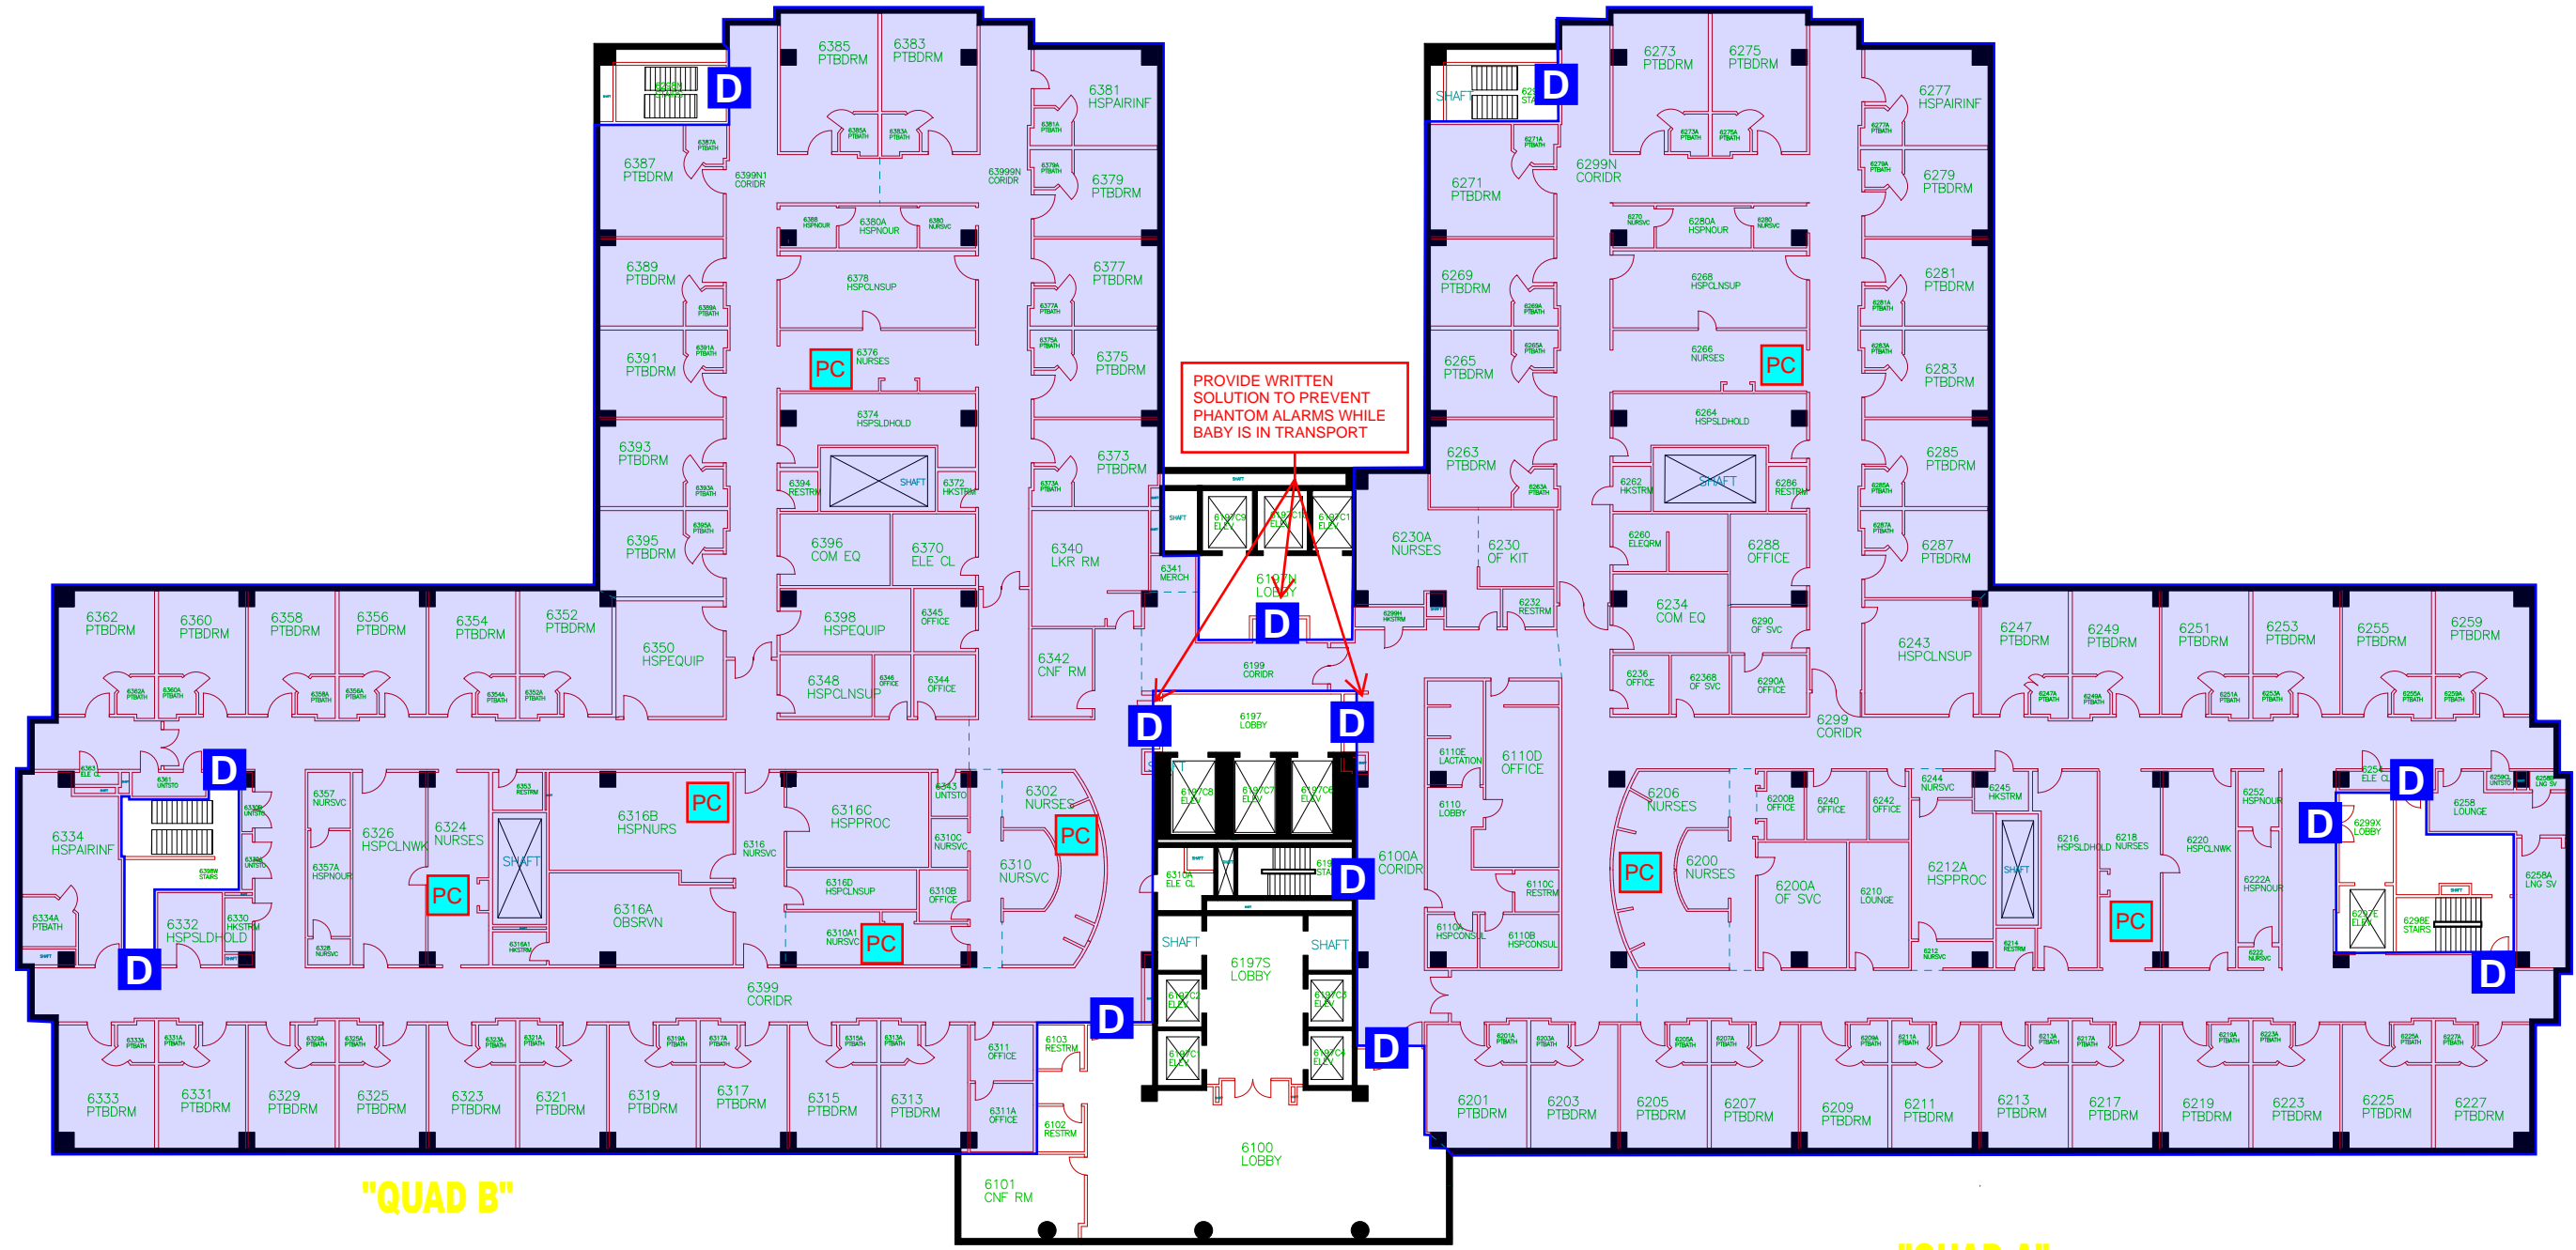

"QUAD B"

"QUAD A"

# Block 176F

6th Floor


59,277 GSF

**IPS LEGEND**

- D** SECURE DOOR W/ EXCITER
- PC** CONTROL STATION PC
- WM** WALL MTD. MONITOR STATION

17TH STREET SOUTH

18TH STREET SOUTH

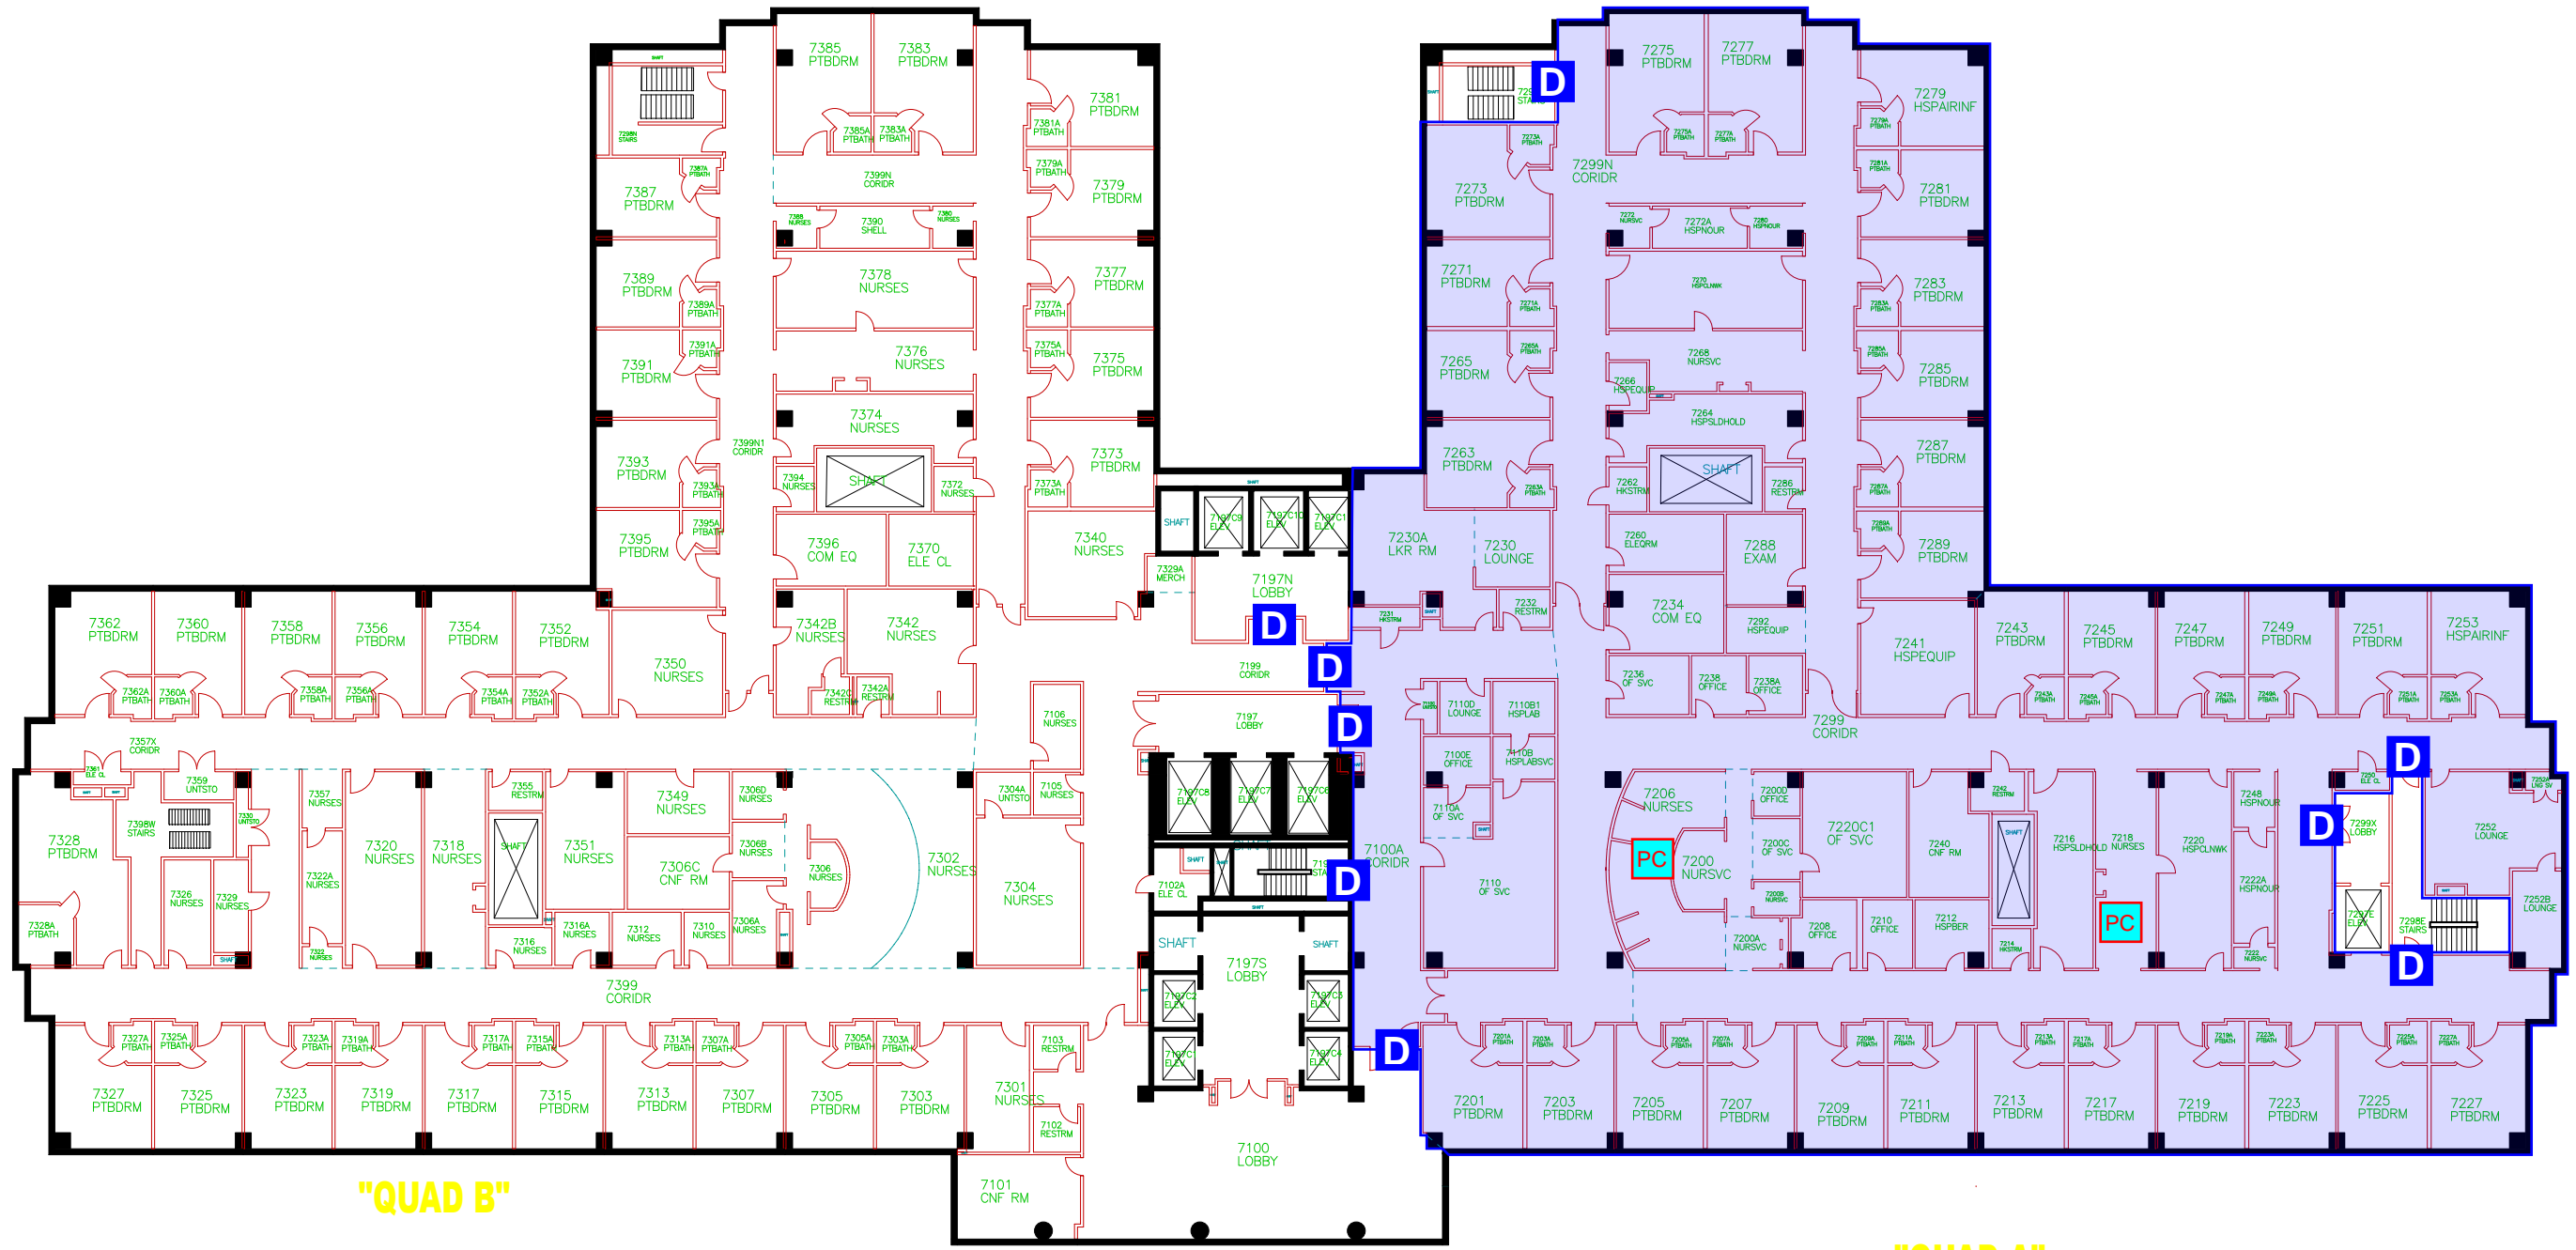

"QUAD B"

"QUAD A"

# Block 176F

7th Floor 59,277 GSF

**IPS LEGEND**

- D** SECURE DOOR W/ EXCITER
- PC** CONTROL STATION PC
- WM** WALL MTD. MONITOR STATION